


# DETAILED PROJECT REPORT ON ENERGY EFFICIENT MELTING FURNACE (100 KG CAPACITY) (BHUBANESHWAR BRASS CLUSTER)



**Bureau of Energy Efficiency**

*Prepared By*

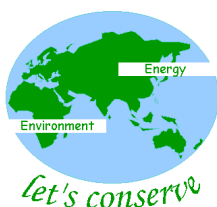

*Reviewed By*



**ENERGY EFFICIENT MELTING FURNACE**  
**(100 KG)**

**BHUBANESHWAR BRASS CLUSTER**

---

BEE, 2010

***Detailed Project Report on Energy Efficient Melting Furnace (100 kg)***

Brass SME Cluster, Bhubaneshwar, Orissa (India)

New Delhi: Bureau of Energy Efficiency;

Detail Project Report No.: ***BUB/BRS/EMF/03***

---

**For more information**

Bureau of Energy Efficiency  
Ministry of Power, Government of India  
4th Floor, Sewa Bhawan, Sector - 1  
R. K. Puram, New Delhi -110066

Ph: +91 11 26179699 Fax: 11 26178352  
Email: [jsood@beenet.in](mailto:jsood@beenet.in)  
[pktiwari@beenet.in](mailto:pktiwari@beenet.in)  
WEB: [www.bee-india.nic.in](http://www.bee-india.nic.in)

## **Acknowledgement**

We are sincerely thankful to the Bureau of Energy Efficiency, Ministry of Power, for giving us the opportunity to implement the 'BEE SME project in "Bhubaneswar Brass Cluster". We express our sincere gratitude to all concerned officials for their support and guidance during the conduct of this exercise.

Dr. Ajay Mathur, Director General, BEE

Smt. Abha Shukla, Secretary, BEE

Shri Jitendra Sood, Energy Economist, BEE

Shri Pawan Kumar Tiwari, Advisor (SME), BEE

Shri Rajeev Yadav, Project Economist, BEE

See-Tech Solution Pvt. Ltd. is also thankful to "Shri Lingaraj Sahoo, Secretary, Brajamohanjee Yuvak Sangh" for their valuable inputs, co-operation, support and identification of the units for energy use and technology audit studies and facilitating the implementation of BEE SME program in Bhubaneswar Brass Cluster.

We take this opportunity to express our appreciation for the excellent support provided by Brass Unit Owners, Local Service Providers, and Equipment Suppliers for their active involvement and their valuable inputs in making the program successful and in completion of the Detailed Project Report (DPR).

See-Tech is also thankful to all the SME owners, plant in charges and all workers of the SME units for their support during the energy use and technology audit studies and in implementation of the project objectives.

**See-Tech Solution Pvt. Ltd.**

**Nagpur**

## **Contents**

<i>List of Annexure</i> .....	<i>vii</i>
<i>List of Tables</i> .....	<i>vii</i>
<i>List of Figures</i> .....	<i>viii</i>
<i>List of Abbreviations</i> .....	<i>viii</i>
<i>EXECUTIVE SUMMARY</i> .....	<i>ix</i>
<i>ABOUT BEE'S SME PROGRAM</i> .....	<i>x</i>
<b>1 INTRODUCTION</b> .....	<b>1</b>
1.1 Brief Introduction about Cluster .....	1
1.2 Energy Performance in Existing Situation .....	6
1.2.1 Average Production .....	6
1.2.2 Energy Consumption .....	7
1.2.3 Specific Energy Consumption .....	7
1.3 Proposed Equipment .....	8
1.3.1 Description of Equipment .....	8
1.3.2 Role in Process .....	8
1.4 Benchmarking for Existing Specific Energy Consumption .....	8
1.4.1 Operation Parameters details .....	8
1.4.2 Operating Efficiency Analysis .....	9
1.4.3 Specific Electricity Consumption .....	9
1.5 Barriers in Adoption of Equipment .....	9
1.5.1 Technological Barrier .....	9
1.5.2 Financial Barrier .....	10
1.5.3 Skilled Manpower .....	10
1.5.4 Other Barriers .....	10
<b>2 DESCRIPTION OF PROPOSED EQUIPMENT</b> .....	<b>11</b>
2.1 Detailed Description of Equipment .....	11

2.1.1	Description of Equipment.....	11
2.1.2	Equipment Specification .....	11
2.1.3	Suitability over Existing Equipment.....	11
2.1.4	Superiority over Existing Equipment .....	12
2.1.5	Availability of Equipment .....	12
2.1.6	Source of Equipment .....	12
2.1.7	Terms and Conditions in Sales of Equipment .....	12
2.1.8	Process down Time during Implementation .....	12
2.2	Life Cycle Assessment .....	13
2.3	Suitable Unit for Implementation of Proposed Equipment.....	13
<b>3</b>	<b>ECONOMIC BENEFITS FROM PROPOSED EQUIPMENT .....</b>	<b>14</b>
3.1	Technical Benefits .....	14
3.1.1	Fuel Saving .....	14
3.1.2	Electricity Saving .....	14
3.1.3	Improvement in Product Quality.....	14
3.1.4	Increase in Production.....	14
3.1.5	Reduction in Other Losses .....	14
3.2	Monetary Benefits .....	14
3.3	Social Benefits.....	14
3.3.1	Improvement in Working Environment in the Plant .....	14
3.3.2	Improvement in Workers Skill .....	15
3.4	Environmental Benefits.....	15
3.4.1	Reduction in GHG Emission .....	15
<b>4</b>	<b>IMPLEMENTATION OF PROPOSED EQUIPMENT .....</b>	<b>16</b>
4.1	Cost of Equipment Implementation.....	16
4.1.1	Equipments Cost.....	16
4.1.2	Erection & Commissioning and other Miscellaneous Cost .....	16
4.2	Arrangements of Funds .....	16

4.2.1	Entrepreneur's Contribution .....	16
4.2.2	Loan Amount .....	16
4.2.3	Terms & Conditions of Loan .....	17
4.3	Financial Indicators.....	17
4.3.1	Cash Flow Analysis .....	17
4.3.2	Simple Payback Period .....	17
4.3.3	Net Present Value (NPV).....	17
4.3.4	Internal Rate of Return (IRR).....	17
4.3.5	Return on Investment (ROI).....	17
4.4	Sensitivity Analysis in Realistic, Pessimistic and Optimistic Scenarios .....	18
4.5	Procurement and Implementation Schedule .....	18

### ***List of Annexure***

Annexure -1: Energy Audit Data Used for Baseline Establishment.....	19
Annexure -2: Process Flow Diagram.....	20
Annexure -3: Detailed Technology Assessment Report .....	21
Annexure -4: Engineering drawing of the Proposed Equipment .....	22
Annexure – 5: Detailed Financial Analysis .....	23
Annexure -6: Details of Procurement and Implementation.....	27
Annexure -7: Details of Technology Service Providers.....	28
Annexure -8: Quotations for Proposed Technology .....	29

### ***List of Tables***

Table 1.1 Total Annual Energy Consumption Scenario at Bhubaneswar Brass Cluster.....	1
Table 1.2 Product Manufactured .....	2
Table 1.3 Annual production from a typical brass units .....	6
Table 1.4 Annual Energy Consumption.....	7
Table 1.5 Specific Energy Consumption in different Brass units.....	7
Table 1.6 Operating Parameters in a Brass unit.....	9
Table 1.7 Specific Energy Consumption in a Brass unit .....	9
Table 4.1 Details of Proposed Equipment Installation Cost .....	16
Table 4.3 Sensitivity Analysis on Fuel Saving .....	18



### ***List of Figures***

Figure 1.1: Different types products manufactured and their % share .....	2
Figure 1.2: Photographs for Overview of Bhubaneshwar Brass Cluster .....	3
Figure 1.3 Process Flow Diagram of manufacturing of Brass Articles .....	4

### ***List of Abbreviations***

BEE	Bureau of Energy Efficiency
MoMSME	Ministry of Micro Small and Medium Enterprises
DPR	Detailed Project Report
GHG	Green House Gases
CDM	Clean Development Mechanism
DSCR	Debt Service Coverage Ratio
NPV	Net Present Value
IRR	Internal Rate of Return
ROI	Return on Investment
WHR	Waste Heat Recovery
MT	Metric Tonne
EE	Energy Efficient
SIDBI	Small Industries Development Bank of India

## **EXECUTIVE SUMMARY**

SEE-Tech Solution Pvt. Ltd. is executing BEE-SME program in Bhubaneswar Brass Cluster, supported by Bureau of Energy Efficiency (BEE) with an overall objective of improving the energy efficiency in cluster units.

Bhubaneswar cluster is one of the brass clusters in India; accordingly this cluster was chosen for energy efficiency improvements by implementing energy efficient measures / technologies, so as to facilitate maximum replication in other brass clusters in India.

The main energy forms used in these cluster units are Hard Coke and Charcoal. Hard Coke is used in the melting furnace and Charcoal is used in the reheating furnace. In brass units, about 15% of energy is consumed in melting furnace and 84% is consumed in reheating furnace of total energy consumption cost.

Project implementation i.e. installation of Energy Efficient Melting Furnace of 100 kg capacity will lead to saving equivalent to 13,910 kg of hard coke to the main brass unit who will implement this technology and providing their facility on rental basis to another 2 brass units and overall hard coke saving would be 20,865 kg per year. The other brass units who will use the facility on rental basis will share 50 % of their savings in hard coke consumption with the main unit as a rental charges. This will increase the operating hours of the equipment thus reducing the payback period.

This DPR highlights the details of the study conducted for assessing the potential for installation of energy efficient melting furnace, possible energy saving and its monetary benefit, availability of the technologies/design, local service providers, technical features & proposed equipment specifications, various barriers in implementation, environmental aspects, estimated GHG reductions, capital cost, financial analysis, sensitivity analysis in different scenarios and schedule of project Implementation.

This bankable DPR also found eligible for subsidy scheme of MoMSME for “Technology and Quality Upgradation Support to Micro, Small and Medium Enterprises” under “National Manufacturing and Competitiveness Programme”. The key indicators of the DPR including the Project cost, debt equity ratio, monetary benefit and other necessary parameters are given in table below:

<b>S.No</b>	<b>Particular</b>	<b>Unit</b>	<b>Value</b>
1	Project cost	₹ (in lakh)	2.06
2	Hard Coke saving	kg/year	13,910
3	Monetary benefit	₹ (in lakh)	1.15

S.No	Particular	Unit	Value
4	Debit equity ratio	ratio	3:1
5	Simple payback period	years	1.79
6	NPV	₹ (in lakh)	2.37
7	IRR	% age	40.59
8	ROI	% age	26.99
9	DSCR	Ratio	2.32
10	Process down time	days	2
11	CO <sub>2</sub>	MT/year	56

**The projected profitability and cash flow statements indicate that the project implementation i.e. implementation of energy efficient melting furnace of 100 kg capacity will be financially viable and technically feasible.**

## ***ABOUT BEE'S SME PROGRAM***

Bureau of Energy Efficiency (BEE) is implementing a BEE-SME Programme to improve the energy performance in 25 selected SMEs clusters. Bhubaneswar Brass Cluster is one of them. The BEE's SME Programme intends to enhance the energy efficiency awareness by funding/subsidizing need based studies in SME clusters and giving energy conservation recommendations. For addressing the specific problems of these SMEs and enhancing energy efficiency in the clusters, BEE will be focusing on energy efficiency, energy conservation and technology up gradation through studies and pilot projects in these SMEs clusters.

***Major activities in the BEE -SME program are furnished below:***

### ***Activity 1: Energy Use and Technology Audit***

The energy use technology studies would provide information on technology status, best operating practices, gaps in skills and knowledge on energy conservation opportunities, energy saving potential and new energy efficient technologies, etc for each of the sub sector in SMEs.

### ***Activity 2: Capacity Building of Stake Holders in Cluster on Energy Efficiency***

In most of the cases SME entrepreneurs are dependent on the locally available technologies, service providers for various reasons. To address this issue BEE has also undertaken capacity building of local service providers and entrepreneurs/ managers of SMEs on energy efficiency improvement in their units as well as clusters. The local service providers will be trained in order to be able to provide the local services in setting of energy efficiency projects in the clusters

### ***Activity 3: Implementation of Energy Efficiency Measures***

To implement the technology up gradation projects in clusters, BEE has proposed to prepare the technology based detailed project reports (DPRs) for a minimum of five technologies in three capacities for each technology.

### ***Activity 4: Facilitation of Innovative Financing Mechanisms for Implementation of Energy Efficiency Projects***

The objective of this activity is to facilitate the uptake of energy efficiency measures through innovative financing mechanisms without creating market distortion.

## 1 INTRODUCTION

### 1.1 Brief Introduction about Cluster

Bhubaneswar brass cluster is a household & age old business which is slowly diminishing and is restricted to certain tribes / communities. In short, they are artisans. These units are in operation since 35 -40 years. Since its an low value business and an family run business wherein all the family members are engaged hence very few avail the bank facilities, that too Gramin Bank. The general turnover of the brass units is approximately ₹ 3 lakh to ₹ 7 lakh.

In this cluster, brass units are located in 4 different villages named as Balakati, Pratap Sasan and Rathijema - these three villages are adjacent to each other at a distance of about 22 kms from the old city of Bhubaneswar while the fourth village Bainchua is around 8 kms from the old city of Bhubaneswar. This cluster is traditional and community based, can also be called as “Kutir-Udyog”. Manufacturing activity in this cluster takes place at the backyard of the unit owner’s house.

There are approximately 200 brass units in this cluster which are engaged in manufacturing of brass articles like Thali, Goddess Idol, Aasan, Bati, Bela, Ghara, Lota, Diya and others. The brass units have not registered under any; these units are identified by the names of the fore-fathers.

As there is neither association nor any organized form of the units, which are in this business, there is no one to hear their issues / problems and the brass units are gradually dying.

All these units are running in a single shift and there is no usage of any technology, neither any equipment which consumes energy to a greater extent is being used. The equipment which is being used is only for polishing of the end product.

Majority of the cluster units are of integrated type, where the raw material is processed in-house to the final product. Table 1.1 shows the total energy consumption scenario at Bhubaneswar Brass cluster.

**Table 1.1 Total Annual Energy Consumption Scenario at Bhubaneswar Brass Cluster**

S. No	Energy Type	Unit	Value	% Contribution in Equivalent Energy Terms
1	Electricity	kWh/year	15670	0.37
2	Hard Coke	MT/year	310	35.3
3	Charcoal	MT/year	359	64.4

### Classification of Units

The brass units can be categorized into following three types based on product manufacture

S. No	Category	Products
1	A	Thali
2	B	Ghara, Lota, Diya, Bela, Bati etc
3	C	Handicrafts


### Products Manufactured

Different types of products manufactured and their percentage share in Bhubaneswar Brass cluster are as shown in Table 1.2 below:

**Table 1.2 Product Manufactured**

S. No	Type of Product	Category	% share	Units (No.)
1	Thali	A	54	65
2	Different varieties of brass articles like Lota, Bati, Bela, diya etc.	B	38	45
3	Handicrafts	C	8	10
Total (No.) <sup>1</sup>				120

<sup>1</sup> – Out of total 200 brass units only 120 brass units are in operation.

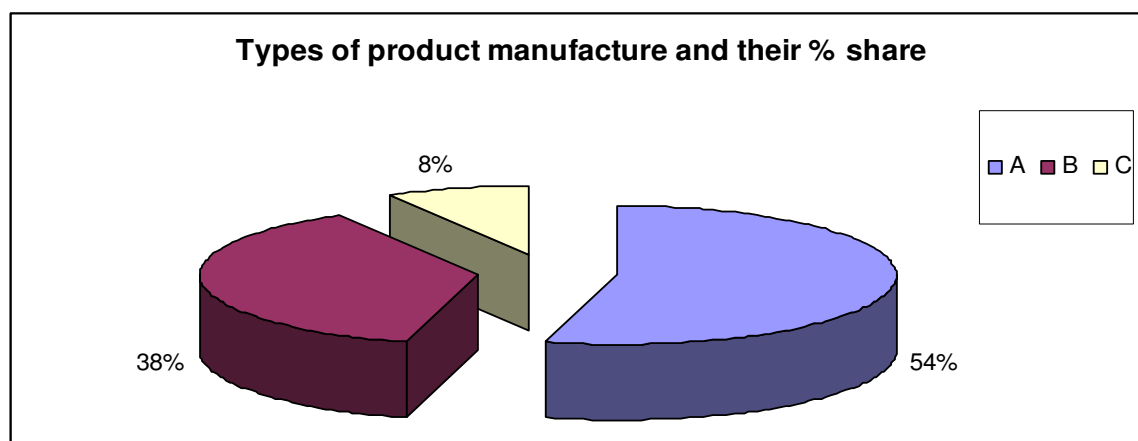

**Figure 1.1: Different types products manufactured and their % share**


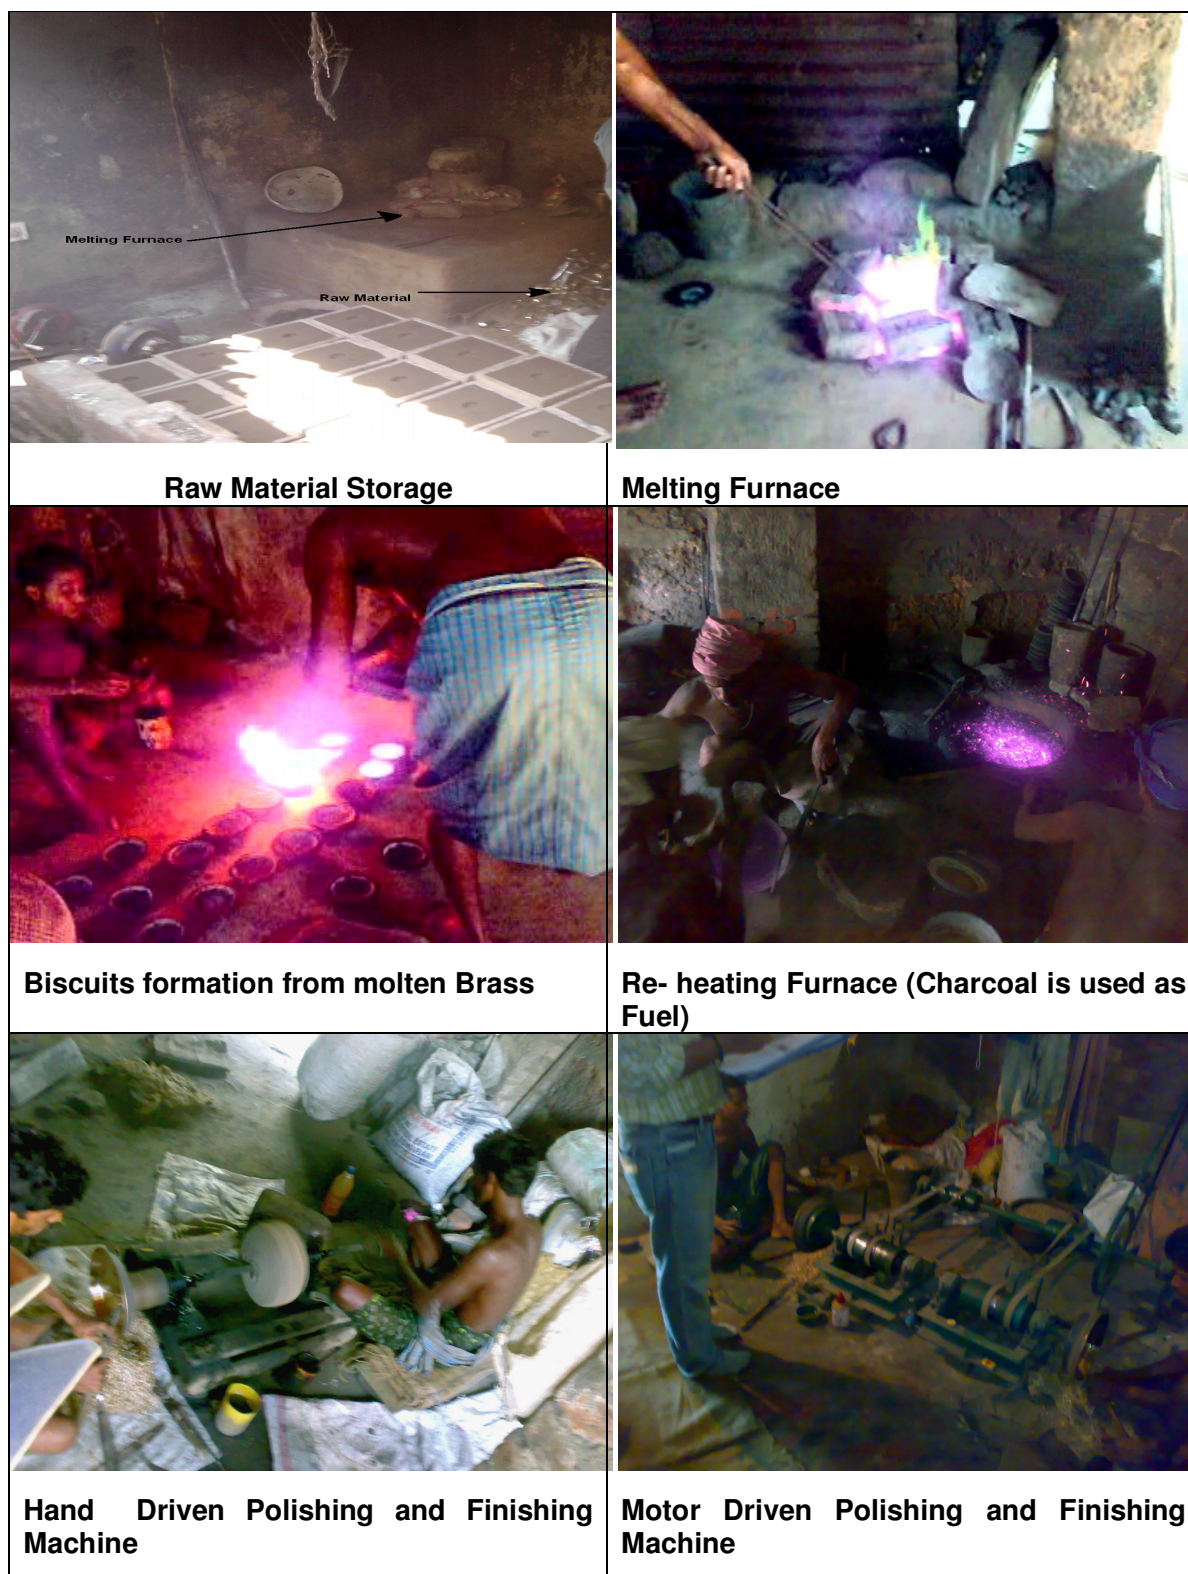


Figure 1.2: Photographs for Overview of Bhubaneswar Brass Cluster

**Production Process**

Manufacturing process and technology that are in use in Bhubaneswar Brass Cluster are as follows.

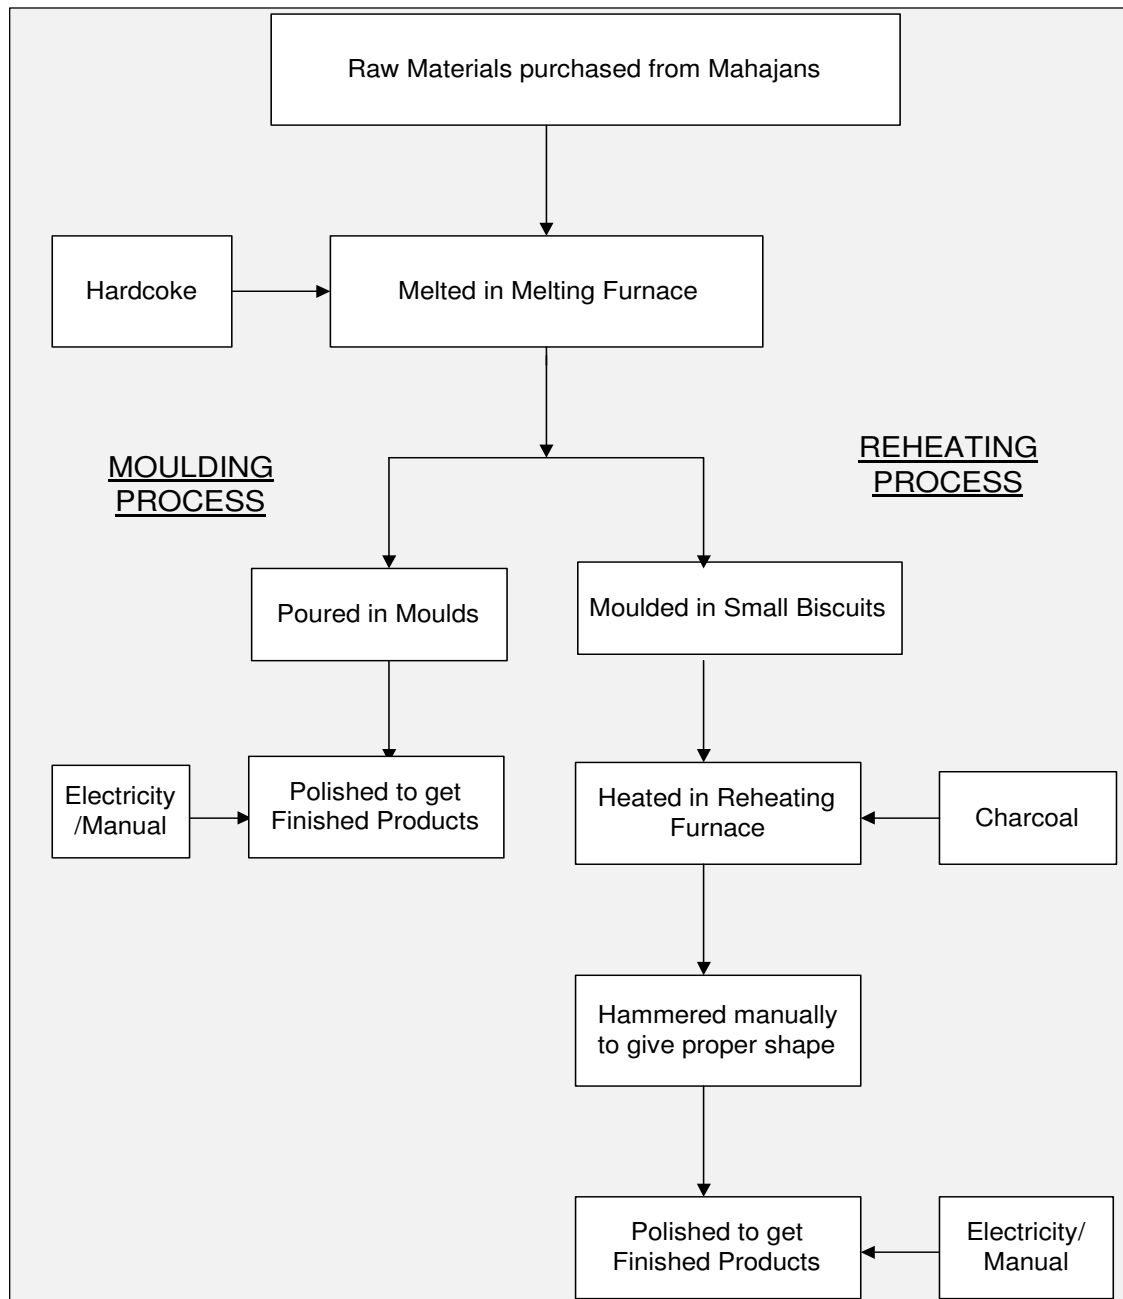

**Figure 1.3 Process Flow Diagram of manufacturing of Brass Articles**



### **Raw Materials:**

The raw material for production of brass articles are Copper and Zinc and sometimes scrap vessels of Brass or Copper and Zinc, both the materials are locally sourced or obtained from Mahajans (Raw material supplier). Fuel used in melting furnace is Hard coke, and the fuel used in reheating furnace is Charcoal. Hard coke and Charcoal is obtained from local source at a comparatively much higher cost than available in the market.

### **Melting:**

The melting furnace is a unique and important requirement in the processing of manufacture of brass metal products. The Melting Furnace or Chulla is utilized for the melting of raw material i.e. Copper and Zinc, scrap vessels of Brass. This melting furnace is prepared by the unit owners as per their traditional process. Melting furnace heats the raw material to a temperature of about 950 °C. At this temperature, raw material melts. Furnace is about 40-70 cm wide and 15-60 cm deep. Basic metals are kept inside the crucible and process of heating is carried on. The source of thermal energy used for melting is Hard Coke. The melting process is a batch process; it takes time around 5 to 6 hours depending upon quantity of raw material under processing. Around 2 to 4 batches carried out in a week depending on the capacity of unit.

### **Moulding & Casting:**

The molten brass obtained from melting furnace is poured in suitable moulds i.e. Achhu for casting or moulding. The Achhu is prepared in different sizes shapes like thali, lota, bati, bela, ghara, diya etc keeping in view the quantity of the melted alloy is to be poured in it for different products. A small Koi called Dhal Koi is used for transporting the melted alloy from the Koi to pour into Achhu which is previously sterilized with Mobil oil. The molten alloy is allowed to remain sometime inside the Achhu to be cold. During the process of cooling, Tashu (rice head) is used after pouring the molten alloy. The rice head makes processing of cooling slow of the alloy. This cooled alloy is called Ghati. The moulds of lota, ghara, diya are available so molten material can be easily transformed into these shapes.

### **Re - Heating:**

The Reheating furnace is an open furnace build up on ground as per their traditional procedure. The furnace is built by just digging a hole of about 30-50 cm wide and 30-90 cm deep. Charcoal is used as a fuel in a reheating furnace. Temperature of about 800 °C is maintained inside the furnace.

Since in order to give the moulds a specific shape and size the moulded material are reheated in a Reheating Furnace and hammered, the moulded material are formed after moulding of melted

raw material from the melting furnace. This process requires more skill to give the ingot proper shape and size. For this different size of hammers, pincers, pathara (stone anvil), iron anvil etc. are required. This beating process also requires simultaneously heating and beating.

### Beating:

The heated billet from the reheating furnace is taken out through pincers at a temperature of about 800 °C and is then hammered in a sequential and known fashion. In case of formation of Thali and other products, the beating is carried out from left to right on the heated billet by a group of hammer men. The heating & beating is a simultaneous process in order to bring it to a desired shape. The process is carried out by holding the moulded material by craftsmen over stone anvil and is beaten by the hammer men to form concave size. Next step is to increase the height of the product beyond its circumferential base. Under this process, a hammer man takes the leading part in hammering of the product. The products formed by this technique are like thali, ghara, diya etc.

### Scrapping:

After the process of beating the product scrapping is carried out by the artisans where if any portion of the body of the product unusually thick enough is removed. Thus scrapping is carried out for ensuring a uniformly thickness product and smoothness of product wherever required.

### Polishing:

The finished products after molding or manual finishing are polished for shining look and more sooth surface. Machine used for polishing is either hand driven or electrically powered. This motor is connected to the main polishing part via pairs of flat belts. The finished products after polishing are sold to Mahajans.

## 1.2 Energy Performance in Existing Situation

### 1.2.1 Average Production

Annual production in typical unit in Bhubaneshwar brass cluster is given in Table 1.3 below:

**Table 1.3 Annual production from a typical brass units**

Sr. No	Type of Brass Unit	Production (kg/year)	
	Scale of Unit	Minimum	Maximum
1	A	1920	4836
2	B	1728	6144
3	C	360	7680

### 1.2.2 Energy Consumption

Energy consumption (both electrical and thermal) in a typical brass unit for different types of products is given in Table 1.4 below:

**Table 1.4 Annual Energy Consumption**

Type of Brass Unit	Electricity (kWh per year)		Hard Coke (kg per year)		Charcoal (kg per year)	
	Min	Max	Min	Max	Min	Max
A	0	378	1920	6240	3840	5760
B	0	492	1200	4200	1920	5760
C	404	893	4320	6720	0	0

**Note:** Minimum electricity consumption in most of the brass units is zero because they are operating the blowers and the polishing machines manually.

### 1.2.3 Specific Energy Consumption

Specific energy consumption both electrical and thermal energy per kg of product for different types of brass products manufacturing units is given in Table 1.5 below:

**Table 1.5 Specific Energy Consumption in different Brass units**

Type of Brass Unit	Electricity (KWh/Kg of Production)		Hard Coke (Kg/ Kg of Production)		Charcoal (KWh/Kg of Production)	
	Min	Max	Min	Max	Min	Max
A	0	0.12	0.56	1.79	0.8	1.78
B	0	0.15	0.23	1.4	0.8	1.67
C	0.10	1.12	0.88	2	0	0

**Note:** Minimum electricity consumption in most of the brass units is zero because they are operating the blowers and the polishing machines manually.

### **1.3 Proposed Equipment**

#### **1.3.1 Description of Equipment**

Melting furnace is important equipment in the manufacturing process of brass products. Melting Furnace is utilized for the melting of raw material i.e. Copper and Zinc, scrap vessels of Brass. Melting furnace is manufactured by the unit owners on their own as per their traditional method. In this furnace, temperature of around 950 °C is maintained. At this temperature, raw material melts. Basic metals are kept inside the crucible and process of heating is carried on. The source of thermal energy used in melting furnace is Hard Coke. The melting process is batch process; it takes time around 5 to 6 hours per batch depending upon quantity of raw material under processing. Around 2 to 4 batches are carried out in a week depending on the capacity of unit. The efficiency of the melting furnaces in this cluster was observed less than 5% in all the brass units.

#### **1.3.2 Role in Process**

Melting furnace is used for melting of the raw material so as to form the brass products of desired shapes by pouring the melted raw material in the desired shape moulds. Temperature of about 950 °C is maintained in the melting furnace. Mainly hard coke is used as a fuel in most of the brass units in Bhubaneshwar brass cluster.

### **1.4 Benchmarking for Existing Specific Energy Consumption**

Energy consumption in the melting furnace would depend on the following mentioned parameters

- Type of fuel used and its calorific value
- Quantity of material to be melted
- Temperature maintained in the furnace
- Operational and maintenance practices

#### **1.4.1 Operation Parameters details**

Operating parameters including the fuel and electricity consumption in the brass unit considered in this DPR in order to estimate the feasibility study of the proposed project is given Table 1.6 below:

**Table 1.6 Operating Parameters in a Brass unit**

Sr. No.	Particular	Unit	Value
1	Capacity of Melting Furnace	kg	100
2	Electricity Consumption	kWh/year	432
3	Hard Coke Consumption in melting furnace	kg/year	10,080
4	Charcoal Consumption in reheating furnace	kg/year	13,680
5	Production	kg/year	14,400
6	Melting Furnace Temperature	°C	950
7	Operation time of one batch of melting furnace	hours	3
8	Total batches carried out	Nos./year	144

#### 1.4.2 Operating Efficiency Analysis

Detailed operating efficiency calculation of the melting furnace is given in Annexure – 1.

#### 1.4.3 Specific Electricity Consumption

Specific electrical and thermal energy consumption in a brass unit on annual basis is given in Table 1.7 below:

**Table 1.7 Specific Energy Consumption in a Brass unit**

S.No.	Particulars	Unit	Value
1	Electricity consumption	kWh/kg of production	0.03
2	Hard Coke consumption	kg/kg of production	0.7
3	Charcoal Consumption	kg/kg of production	0.95

### 1.5 Barriers in Adoption of Equipment

#### 1.5.1 Technological Barrier

- Basic educational level in this cluster is very poor. Most of the unit owners are themselves workers. The cluster is more of traditional handicraft then SME industrial cluster.
- No awareness or information about the new energy efficient technologies available in the market.

- Total dependence on local suppliers and limitation of working on labor rates.
- The unit owners do not have industrial culture/mindset even of MSME level.
- Actual working days per week is maximum 2 or 3 and that too one shift on that day.
- Units are too small in size.

#### **1.5.2 Financial Barrier**

- The units owners are crafts-man work on labor rates work and earn for day to day living; their financial condition is very poor.
- Due to bare minimum margins, the unit owners are not able to make any investment.
- Due to less operating hours and seasonal dependency, payback period for implementation of the project increases if a single unit plans to implement the energy conservation projects.
- The unit owners in the cluster do not have any banking experience; they hardly have anything to offer as collateral security.

#### **1.5.3 Skilled Manpower**

All the skills are limited to Crafts men's skills. Other than this there are no skills.

#### **1.5.4 Other Barriers**

- All the operations depend on Mahajans (Persons who are providing the raw material to the unit owners for converting to finished products. The unit owners are paid for labor charges for conversion. The margin for unit owners is very low). They have to operate their units based on orders from Mahajan.
- There are some associations (Samiti's) of these craftsmen; however policies or activities in these associations have not been able to raise their living/business.

## **2 DESCRIPTION OF PROPOSED EQUIPMENT**

### **2.1 Detailed Description of Equipment**

#### **2.1.1 Description of Equipment**

Here, we propose to install the new redesigned energy efficient melting furnace by a single brass unit. However in order to recover the investment made to implement the project faster, the brass unit (referred as main unit) who will implement the project will provide their facility i.e. energy efficient melting furnace on rental basis for use to another 2 brass units. The other brass units who will use the facility on rental basis will share 50 % of their savings in hard coke consumption with the main unit as a rental charges. This will increase the operating hours of the equipment thus reducing the payback period. Less present operating hours of a single brass unit makes the proposed project more feasible.

This redesigned melting furnace will consist of furnace with recuperator where the waste heat of the flue gas will be utilized for preheating of combustion air which will contribute to increase in efficiency of furnace. In the existing melting furnace, the specific fuel consumption is very high and efficiency of furnace is found very low. Use of new redesigned melting furnace with recuperator will improve the efficiency of furnace and decreases the specific fuel consumption. It will also lead to efficient fuel utilization. Combustion air can be preheated upto a temperature of about 200 °C through recuperator by use of exhaust flue gas of the melting furnace. Exhaust flue gas temperature from the furnace entering to the recuperator is about 550 °C. Efficiency of approximately 15 % can be achieved by this new redesign melting furnace.

#### **2.1.2 Equipment Specification**

A detailed engineering drawing of the energy efficient melting furnace, specifications of the other accessories required along with their dimensions is given in Annexure 4.

#### **2.1.3 Suitability over Existing Equipment**

Implementation of energy efficient furnace requires the redesign of the melting furnace. It includes the design of new structure for furnace along with the design of the waste heat recovery system i.e. recuperator, proper insulation and refractory of the furnace, burner system along with the blower of very small capacity and adjustment of stoichiometric air to fuel ratio. Details are given in Annexure 4.

This project implementation is suitable because of the following reasons

1. It will increase the efficiency of the melting furnace
2. It will reduces the specific fuel consumption in the melting furnace

3. Reduces the operating energy cost in the melting process
4. It will reduce the flue gas loss due to installation of waste heat recovery system (i.e. recuperator) for combustion air preheating.
5. It will also reduce the surface losses due to improved insulation.
6. It reduces the GHG emissions.
7. Also improves the operating practices in the melting process.

#### **2.1.4 Superiority over Existing Equipment**

Installation of new redesigned melting furnace by replacement of the existing conventional designed furnace increases the efficiency of the melting furnace. This will reduce the fuel consumption in the melting furnace per kg of raw material melted. Thus reducing the energy cost in the melting process for the same production.

#### **2.1.5 Availability of Equipment**

Melting furnace required in the brass unit is of very small capacity of about 100 kg. Melting furnaces of small capacities are not manufactured by the well known suppliers of the furnaces in India. This furnace has to be manufactured with the help of local fabricators according to the detailed engineering drawing of the melting furnace which is provided by technical expert.

#### **2.1.6 Source of Equipment**

In Bhubaneswar brass cluster, melting furnace is manufactured by own traditional method which is highly inefficient. Efficiency of the melting furnaces at this cluster is found very less as compared to the efficiencies in the melting furnaces observed in other industries for the same capacities. The similar efficiencies can also be achieved in the melting furnaces at this cluster by installing the new melting furnace with waste heat recovery system and proper system thereby leading to reduction in fuel consumption in the melting furnace for the same production.

#### **2.1.7 Terms and Conditions in Sales of Equipment**

Performance guarantee of one year of the melting furnace will be provided by the vendor.

#### **2.1.8 Process down Time during Implementation**

Implementation of the new redesign energy efficient melting furnace is a completely new separate setup. Installation of the proposed equipment will not affect the present setup during the implementation phase. However after completion of the proposed equipment installation, it may require the shutdown period of 2 days to shift from their old furnace to the new one.



## **2.2 Life Cycle Assessment**

Life cycle assessment of the proposed equipment is about 15 years. Maintenance or replacement of the refractories will be required on a periodic basis i.e. after every 5 years.

## **2.3 Suitable Unit for Implementation of Proposed Equipment**

For estimation of saving potential in hard coke consumption in a melting furnace, brass unit using the melting furnace having a batch capacity of about 100 kg is considered.

### **3 ECONOMIC BENEFITS FROM PROPOSED EQUIPMENT**

#### **3.1 Technical Benefits**

##### **3.1.1 Fuel Saving**

Hard coke consumption in a 3 Nos. of brass units having same production is about 30,240 kg/year. Estimated hard coke consumption by implementation of this equipment for the same production in melting process in a 3 Nos. of brass units will be 9375 kg/year hence total fuel saving would be 20,865 kg per year. But other two only share 50% of total fuel saving and the net equivalent fuel saves achieved in main unit would be 13,910 kg per year.

##### **3.1.2 Electricity Saving**

Implementation of this project will lead to increase in electricity consumption due to use of electrical blowers by replacing the present hand driven blowers. The cost of electricity consumption will be only ₹ 2981 per year @ ₹ 2.3/kWh.

##### **3.1.3 Improvement in Product Quality**

Product quality will be the same as in the present condition. However, this project will reduce the excess heating of the raw material due to installation of proper monitoring system thus saving in fuel consumption.

##### **3.1.4 Increase in Production**

Implementation of this project will definitely helps in increase in production due to reduction in furnace batch time at the present energy consumption cost in the melting furnace.

##### **3.1.5 Reduction in Other Losses**

This project will reduces the flue gas loss of the Melting Furnace thereby utilization of flue gas waste heat for combustion air preheating due to installation of recuperator.

#### **3.2 Monetary Benefits**

Total monetary benefit after implementation of this system in main unit and providing this system on rental basis for use to another 2 brass units would be ₹ 1,15,258/- per year. Details of monetary saving calculation are given at Annexure 3.

#### **3.3 Social Benefits**

##### **3.3.1 Improvement in Working Environment in the Plant**

This project helps in reduction in the surrounding temperature around the melting furnace. In the proposed equipment, melting process is carried out in a closed enclosure and also the proper

insulation will be provided due to which it will reduce the heat loss from the surface of the furnace and from the open surface of the melted material in a crucible. Thus it will reduce the temperature of the room thereby providing the comfortable atmosphere to work for the workers. Due to installation of the proper designed system, it will also reduce the accidents which may happen due to manual handling as presently used practice. Also helps to keep the clean environment around the furnace.

### **3.3.2 Improvement in Workers Skill**

Implementation of the Energy Efficient Melting Furnace will result in improvement in workers skill set. Use of proper monitoring system provides the guidelines to the workers for the proper operation of the equipment in order to get the good quality final product in a lesser cycle time. They also learn about the new technologies employed in the melting furnace which helps in reduction in energy consumption cost in the melting furnaces.

## **3.4 Environmental Benefits**

### **3.4.1 Reduction in GHG Emission**

Installation of the new redesign energy efficient melting furnace will result in saving in hard coke consumption of about 20, 866 kg per year in a brass unit. This will result in reduction in GHG emission of about 56 tCO<sub>2</sub> per year per brass unit.

## 4 IMPLEMENTATION OF PROPOSED EQUIPMENT

### 4.1 Cost of Equipment Implementation

#### 4.1.1 Equipments Cost

Cost of the proposed project is about ₹ 1.90 Lakh which includes the design and fabrication of the melting furnace along with their all other accessories like waste heat recovery system, blower, insulation and refractory etc and also includes the transportation cost and taxes as applicable.

Parameters	Unit	Value
Cost of Equipment includes Furnace, Recuperator, Blower etc.	₹	140,000
Service charges	₹	25,000
Vat	₹	17,500
Transportation Cost	₹	7,875
Total Capital Cost	₹ in lakh	1.90

#### 4.1.2 Erection & Commissioning and other Miscellaneous Cost

Erection & commissioning cost is ₹ 0.08 Lakh which includes piping cost, labor work etc and ₹ 0.08 Lakh as miscellaneous cost.

**Table 4.1 Details of Proposed Equipment Installation Cost**

S. No	Particular	Unit	Cost
1	Equipment Cost along with the service charges	₹ (in Lakh)	1.90
2	Erection & commissioning cost	₹ (in Lakh)	0.08
3	Misc. Cost	₹ (in Lakh)	0.08
4	Total Cost	₹ (in Lakh)	2.06

## 4.2 Arrangements of Funds

### 4.2.1 Entrepreneur's Contribution

Entrepreneur will contribute 25 % of the total project cost which is ₹ 0.52 Lakh.

### 4.2.2 Loan Amount

Remaining 75 % cost of the proposed project will be funded by the bank which is ₹ 1.55 Lakh.

#### **4.2.3 Terms & Conditions of Loan**

The interest rate is considered at 10% which is SIDBI's rate of interest for energy efficient projects. The loan tenure is 5 years excluding moratorium of 6 months from the date of first disbursement of loan.

### **4.3 Financial Indicators**

#### **4.3.1 Cash Flow Analysis**

Profitability and cash flow statements have been worked out for a period of 8 years. The financials have been worked out on the basis of certain reasonable assumptions, which are outlined below:

The project is expected to achieve monetary savings of ₹ 1.15/- lakh per annum.

- The Repair and Maintenance cost is estimated at 5% of cost of total project with 3% increase in every year as escalations.
- Interest on term loan is estimated at 10 %.
- Depreciation is provided as per the rates provided in the companies Act.

Based on the above assumptions, profitability and cash flow statements have been prepared and calculated in Annexure-4.

#### **4.3.2 Simple Payback Period**

The total project cost of the proposed technology is ₹ 2.06/- Lakh and monetary savings due to reduction in fuel consumption is ₹ 1.15/- Lakh hence, the simple payback period works out to be 1.79 years.

#### **4.3.3 Net Present Value (NPV)**

The Net present value of the investment at 10% works out to be ₹ 2.37/- lakh.

#### **4.3.4 Internal Rate of Return (IRR)**

The after tax Internal Rate of Return of the project works out to be 40.59%. Thus the project is financially viable.

#### **4.3.5 Return on Investment (ROI)**

The average return on investment of the project activity works out at 26.99%.

Detail of financial indicator is shown in Table 4.2 below:

Table 4.2 Financial Indicators of Proposed Equipment

S. No.	Particular	Unit	Value
1	Simple payback period	Year	1.79
2	NPV	₹ (in Lakh)	2.37
3	IRR	%	40.59
4	ROI	%	26.99
5	DSCR	Ratio	2.32

#### 4.4 Sensitivity Analysis in Realistic, Pessimistic and Optimistic Scenarios

A sensitivity analysis has been carried out to ascertain how the project financials would behave in different situations like when there is an increase in fuel savings or decrease in fuel savings. For the purpose of sensitive analysis, two following scenarios have been considered.

- Optimistic scenario (Increase in fuel savings by 5%)
- Pessimistic scenario (Decrease in fuel savings by 5%)

In each scenario, other inputs are assumed as a constant. The financial indicators in each of the above situation are indicated along with standard indicators

Table 4.3 Sensitivity Analysis on Fuel Saving

Scenario	IRR (% age)	NPV (₹ in Lakh)	ROI (% age)	DSCR
Pessimistic	37.87	2.15	26.80	2.20
Realistic	40.59	2.37	26.99	2.32
Optimistic	43.29	2.60	27.17	2.44

#### 4.5 Procurement and Implementation Schedule

Total procurement and implementation schedules required for implementation of proposed equipment is estimated at 8 weeks and details are given in Annexure 6.


**Annexure****Annexure -1: Energy Audit Data Used for Baseline Establishment**

Baseline for implementation of the proposed project can be considered is the specific fuel (Hard Coke) consumption in the melting furnace which depends on the efficiency of the furnace.

**Efficiency calculation of the melting furnace is as follows**

S.No	Particular	Unit	Value
1	Quantity of raw material feed per batch	kg	100
2	Melting temperature of Brass	°C	950
3	Ambient Temperature	°C	35
4	Specific heat of Brass	kCal/kg °C	0.112
5	Latent heat of fusion of Brass	kCal/kg	44
6	Calorific value of hard coke	kCal/kg	4,500
7	Quantity of hard coke per batch	kg	70
8	Heat required for melting of one batch	kCal	14,547
9	Heat Supplied by the fuel per batch	kCal	3,15,000
10	Efficiency of the furnace	% age	4.62
11	Specific fuel consumption	kg of Hard Coke/ kg of raw material	0.7

**Annexure -2: Process Flow Diagram**

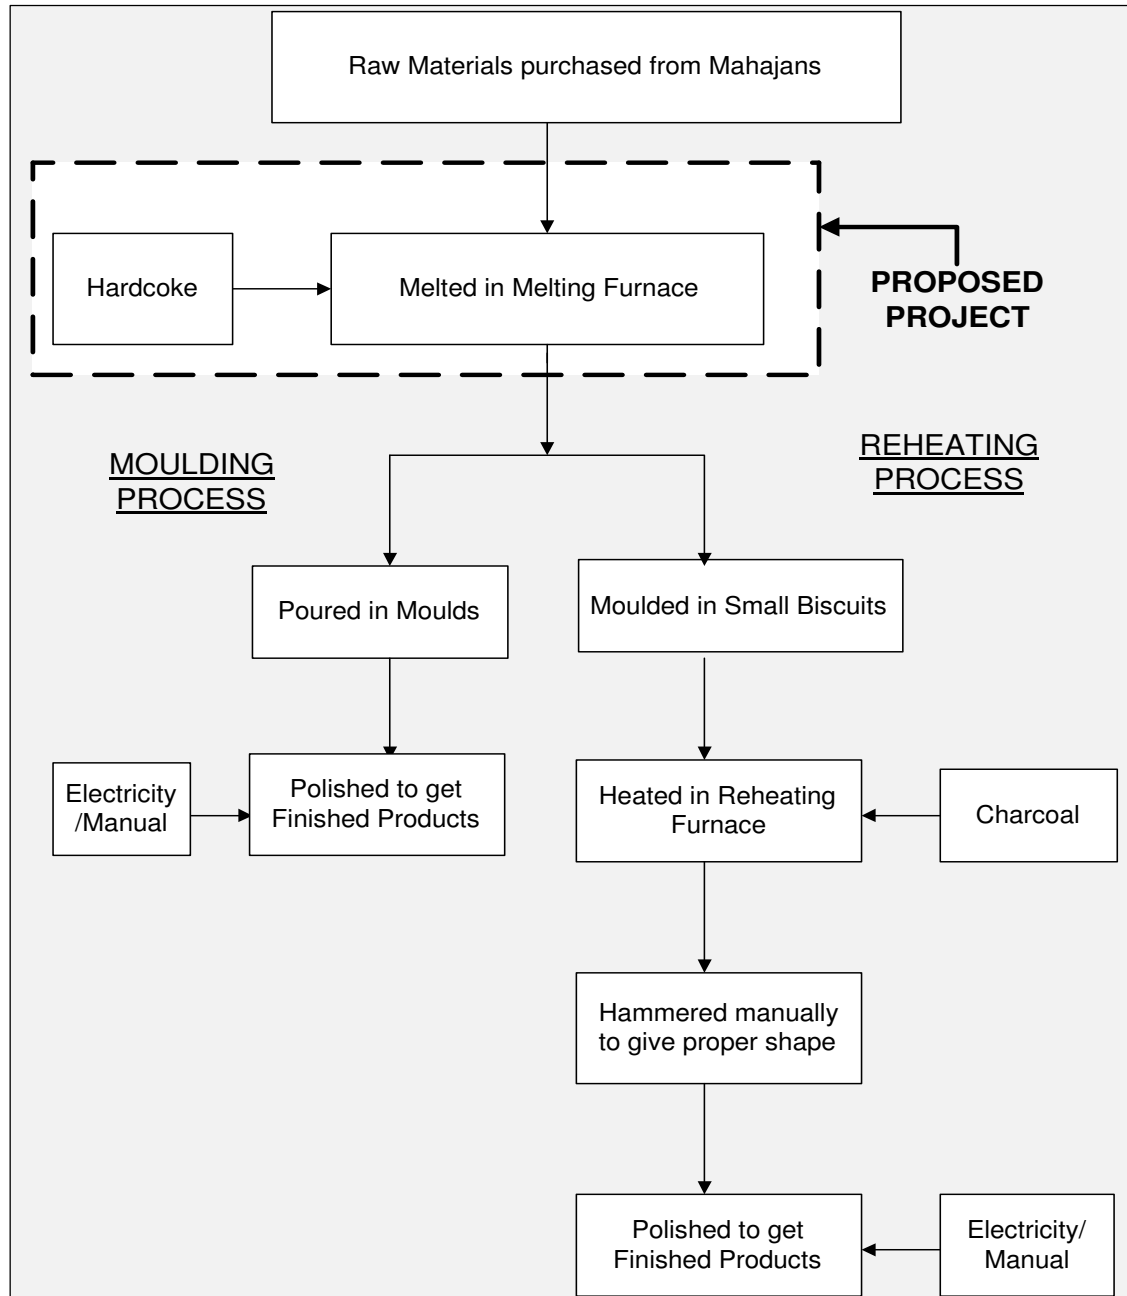




**Annexure -3: Detailed Technology Assessment Report**

S.No.	Particular	Unit	Present Situation	Proposed Situation
1	Hard coke Consumption in main unit	kg/year	10080	3125
2	Melting temperature	°C	950	950
3	Melting Furnace Efficiency	% age	4.65	15
4	Annual operational hours	Hours/year		1296
5	Saving in hard coke consumption in main unit	kg/year		6955
6	Saving in hard coke consumption in other 2 units	kg/year		13910
7	Savings shared by the other 2 units with the main unit	kg/year		6955
8	Equivalent fuel saving for main unit	kg/year		13910
9	Rated Blower Power	kW		1.00
10	Electricity Consumption	kWh/year		1296
11	Cost of Electricity	₹/KWh		2.3
12	Electricity cost	₹/year		2981
13	Cost of Hard Coke	₹/Kg		8.5
14	Monetary Saving due hard coke saving	₹/year		1,18,238
15	Total Monetary Saving	₹		1,15,258
16	Total investment required	₹ (In lakh)		2.06
17	Simple payback period	years		1.79

# Annexure -4: Engineering drawing of the Proposed Equipment

## 100 KG Brass Melting Furnance Crucible Pot Type Coal Fired With Recuperator

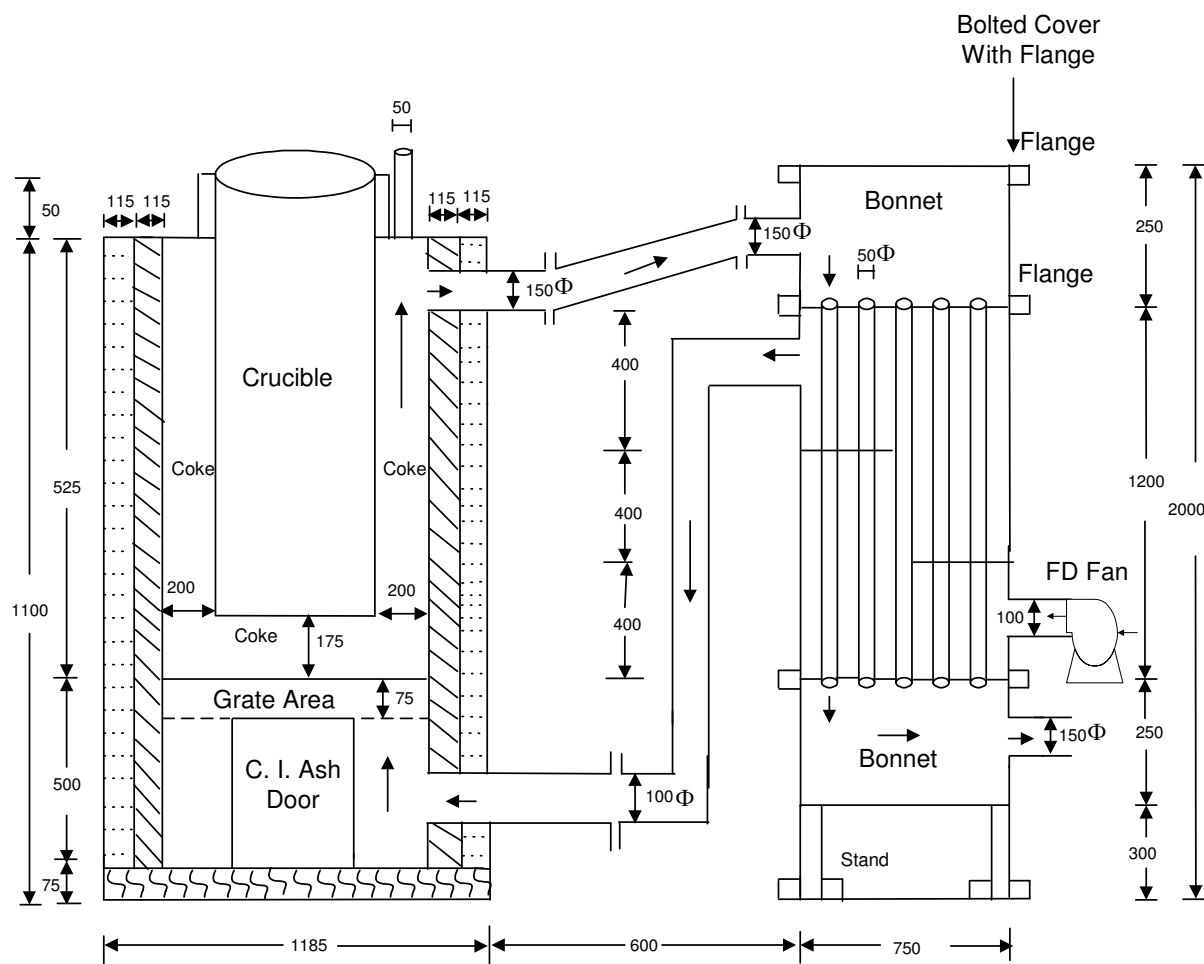

### Recuperator Specifications

Material - SS 310  
 Tube OD - 62  $\Phi$   
 Tube ID - 50  $\Phi$   
 No. of Tubes - 40  
 Pitch - 105 mm

### Blower Specifications

Flowrate - 350 m<sup>3</sup>/hr  
 Pressure - 30 in WG  
 Power - 1.5 HP

### Crusible Dimensions

Depth - 400 mm  
 OD - 325  $\Phi$   
 ID - 275  $\Phi$   
 Bottom OD - 240  $\Phi$

Drawing is not to Scale

All Dimentions are in mm	
	50% Cupola Fire Brick
	Clod Face Insulation
	50% Al. Fire Brick

## Annexure – 5: Detailed Financial Analysis

<b>Name of the Technology</b>	<b>Melting Furnace</b>		
<b>Rated Capacity</b>	<b>100 kg</b>		
<b>Details</b>	<b>Unit</b>	<b>Value</b>	<b>Basis</b>
Installed Capacity	kg	100	
No of working hours	Hours	3	
No of batch per year	Batch	144	
<b>Proposed Investment</b>			
Plant & Machinery	₹ (in lakh)	1.90	
Erection & Commissioning	₹ (in lakh)	0.08	
Investment without IDC	₹ (in lakh)	1.98	
Misc. Cost	₹ (in lakh)	0.08	
Total Investment	₹ (in lakh)	2.06	
<b>Financing pattern</b>			
Own Funds (Equity)	₹ (in lakh)	0.52	Feasibility Study
Loan Funds (Term Loan)	₹ (in lakh)	1.55	Feasibility Study
Loan Tenure	years	5.00	Assumed
Moratorium Period	Months	6.00	Assumed
Repayment Period	Months	66.00	Assumed
Interest Rate	%age	10.00%	SIDBI Lending rate
<b>Estimation of Costs</b>			
O & M Costs	% on Plant & Equip	2.00	Feasibility Study
Annual Escalation	%age	5.00	Feasibility Study
<b>Estimation of Revenue</b>			
Coke savings	kg/Year	13910	
Cost	₹ / kg	8.5	
Electricity consumption	kWh/Year	1296	
Cost of electricity	₹/Kwh	2.3	
St. line Depn.	%age	5.28	Indian Companies Act
IT Depreciation	%age	80.00	Income Tax Rules
Income Tax	%age	33.99	Income Tax

## Estimation of Interest on Term Loan

(₹ in lakh)

<b>Years</b>	<b>Opening Balance</b>	<b>Repayment</b>	<b>Closing Balance</b>	<b>Interest</b>
1	1.55	0.06	1.49	0.18
2	1.49	0.12	1.37	0.14
3	1.37	0.24	1.13	0.13
4	1.13	0.36	0.77	0.10
5	0.77	0.48	0.29	0.05
6	0.29	0.29	0.00	0.01
		1.55		

## WDV Depreciation

<b>Particulars / years</b>	<b>1</b>	<b>2</b>
<b>Plant and Machinery</b>		
Cost	2.06	0.41
Depreciation	1.65	0.33
WDV	0.41	0.08

**Projected Profitability**

Particulars / Years	1	2	3	4	5	6	7	8
<b>Revenue through Savings</b>								
Fuel savings	1.15	1.15	1.15	1.15	1.15	1.15	1.15	1.15
Total Revenue (A)	1.15	1.15	1.15	1.15	1.15	1.15	1.15	1.15
<b>Expenses</b>								
O & M Expenses	0.04	0.04	0.05	0.05	0.05	0.05	0.06	0.06
Total Expenses (B)	0.04	0.04	0.05	0.05	0.05	0.05	0.06	0.06
PBDIT (A)-(B)	1.11	1.11	1.11	1.10	1.10	1.10	1.10	1.09
Interest	0.18	0.14	0.13	0.10	0.05	0.01	0.00	0.00
PBDT	0.93	0.97	0.98	1.01	1.05	1.09	1.10	1.09
Depreciation	0.11	0.11	0.11	0.11	0.11	0.11	0.11	0.11
PBT	0.82	0.86	0.87	0.90	0.94	0.98	0.99	0.99
Income tax	0.00	0.22	0.33	0.34	0.36	0.37	0.37	0.37
Profit after tax (PAT)	0.82	0.64	0.54	0.56	0.58	0.61	0.62	0.61

**Computation of Tax**

₹ (In lakh)

Particulars / Years	1	2	3	4	5	6	7	8
Profit before tax	0.82	0.86	0.87	0.90	0.94	0.98	0.99	0.99
Add: Book depreciation	0.11	0.11	0.11	0.11	0.11	0.11	0.11	0.11
Less: WDV depreciation	1.65	0.33	-	-	-	-	-	-
Taxable profit	(0.72)	0.64	0.98	1.01	1.05	1.09	1.10	1.09
Income Tax	-	0.22	0.33	0.34	0.36	0.37	0.37	0.37

**Projected Balance Sheet**

₹ (In lakh)

Particulars / Years	1	2	3	4	5	6	7	8
<b>Liabilities</b>								
Share Capital (D)	0.52	0.52	0.52	0.52	0.52	0.52	0.52	0.52
Reserves & Surplus (E)	0.82	1.46	2.00	2.56	3.14	3.75	4.37	4.98
Term Loans (F)	1.49	1.37	1.13	0.77	0.29	0.00	0.00	0.00
Total Liabilities D)+(E)+(F)	2.82	3.34	3.64	3.84	3.94	4.26	4.88	5.49

Assets	1	2	3	4	5	6	7	8
Gross Fixed Assets	2.06	2.06	2.06	2.06	2.06	2.06	2.06	2.06
Less: Accm. Depreciation	0.11	0.22	0.33	0.44	0.54	0.65	0.76	0.87
Net Fixed Assets	1.95	1.84	1.73	1.63	1.52	1.41	1.30	1.19
Cash & Bank Balance	0.87	1.50	1.91	2.21	2.43	2.86	3.58	4.30
TOTAL ASSETS	2.82	3.34	3.64	3.84	3.94	4.26	4.88	5.49
Net Worth	1.34	1.98	2.52	3.07	3.66	4.27	4.88	5.50
Debt equity ratio	2.88	2.65	2.18	1.49	0.55	-0.01	-0.01	-0.01

**Projected Cash Flow:**

₹ (In lakh)

Particulars / Years	0	1	2	3	4	5	6	7	8
<b>Sources</b>									
Share Capital	0.52	-	-	-	-	-	-	-	-
Term Loan	1.55								
Profit After tax		0.82	0.64	0.54	0.56	0.58	0.61	0.62	0.61
Depreciation		0.11	0.11	0.11	0.11	0.11	0.11	0.11	0.11
Total Sources	2.06	0.93	0.75	0.65	0.66	0.69	0.72	0.72	0.72

<b>Application</b>									
Capital Expenditure	2.06								
Repayment of Loan	-	0.06	0.12	0.24	0.36	0.48	0.29	0.00	-
Total Application	2.06	0.06	0.12	0.24	0.36	0.48	0.29	0.00	-
Net Surplus	-	0.87	0.63	0.41	0.30	0.21	0.43	0.72	0.72
Add: Opening Balance	-	-	0.87	1.50	1.91	2.21	2.43	2.86	3.58
Closing Balance	-	0.87	1.50	1.91	2.21	2.43	2.86	3.58	4.30

**Calculation of Internal Rate of Return**

₹ (In lakh)

<b>Particulars / months</b>	<b>0</b>	<b>1</b>	<b>2</b>	<b>3</b>	<b>4</b>	<b>5</b>	<b>6</b>	<b>7</b>	<b>8</b>
Profit after Tax		0.82	0.64	0.54	0.56	0.58	0.61	0.62	0.61
Depreciation		0.11	0.11	0.11	0.11	0.11	0.11	0.11	0.11
Interest on Term Loan		0.18	0.14	0.13	0.10	0.05	0.01	-	-
Salvage/Realizable value					-	-	-	-	-
Cash outflow	(2.06)	-	-	-	-	-	-	-	-
Net Cash flow	(2.06)	1.11	0.89	0.77	0.76	0.75	0.73	0.72	0.72
IRR	40.59 %								

NPV	2.37
-----	------

**Break Even Point**

₹ (In lakh)

<b>Particulars / Years</b>	<b>1</b>	<b>2</b>	<b>3</b>	<b>4</b>	<b>5</b>	<b>6</b>	<b>7</b>	<b>8</b>
<b>Variable Expenses</b>								
Oper. & Maintenance Exp (75%)	0.03	0.03	0.03	0.04	0.04	0.04	0.04	0.04
Sub Total (G)	0.03	0.03	0.03	0.04	0.04	0.04	0.04	0.04
<b>Fixed Expenses</b>								
Oper. & Maintenance Exp (25%)	0.01	0.01	0.01	0.01	0.01	0.01	0.01	0.01
Interest on Term Loan	0.18	0.14	0.13	0.10	0.05	0.01	0.00	0.00
Depreciation (H)	0.11	0.11	0.11	0.11	0.11	0.11	0.11	0.11
Sub Total (I)	0.30	0.26	0.25	0.22	0.18	0.13	0.12	0.12
Sales (J)	1.15	1.15	1.15	1.15	1.15	1.15	1.15	1.15
Contribution (K)	1.12	1.12	1.12	1.12	1.11	1.11	1.11	1.11
Break Even Point (L= G/I)	26.62%	23.45%	21.97%	19.68%	15.79%	11.72%	11.03%	11.11%
Cash Break Even {(I)-(H)}	16.92%	13.74%	12.24%	9.94%	6.03%	1.94%	1.24%	1.31%
BREAK EVEN SALES (J)*(L)	0.31	0.27	0.25	0.23	0.18	0.14	0.13	0.13

**Return on Investment**

₹ (In lakh)

<b>Particulars / Years</b>	<b>1</b>	<b>2</b>	<b>3</b>	<b>4</b>	<b>5</b>	<b>6</b>	<b>7</b>	<b>8</b>	<b>Total</b>
Net Profit Before Taxes	0.82	0.86	0.87	0.90	0.94	0.98	0.99	0.99	7.35
Net Worth	1.34	1.98	2.52	3.07	3.66	4.27	4.88	5.50	27.21
									26.99%

**Debt Service Coverage Ratio**

₹ (In lakh)

Particulars / Years	1	2	3	4	5	6	7	8	Total
<b>Cash Inflow</b>									
Profit after Tax	0.82	0.64	0.54	0.56	0.58	0.61	0.62	0.61	3.75
Depreciation	0.11	0.11	0.11	0.11	0.11	0.11	0.11	0.11	0.65
Interest on Term Loan	0.18	0.14	0.13	0.10	0.05	0.01	0.00	0.00	0.61
TOTAL (M)	1.11	0.89	0.77	0.76	0.75	0.73	0.72	0.72	5.02

**Debt**

Interest on Term Loan	0.18	0.14	0.13	0.10	0.05	0.01	0.00	0.00	0.61
Repayment of Term Loan	0.06	0.12	0.24	0.36	0.48	0.29	0.00	0.00	1.55
TOTAL (N)	0.24	0.26	0.37	0.46	0.53	0.30	0.00	0.00	2.16
Average DSCR (M/N)	2.32								

**Annexure -6: Details of Procurement and Implementation**

S. No.	Activities	Weeks							
		1	2	3	4	5	6	7	8
1	Design								
2	Civil Construction for foundation								
3	Procurement of Raw Material								
4	Fabrication								
5	Refractory Lining								
6	Insulation								
7	Erection and Commissioning								
8	Testing								
9	2 days breakdown period								

**Annexure -7: Details of Technology Service Providers**

<b>S. No.</b>	<b>Technology</b>	<b>Name of Service Provider</b>	<b>Address</b>	<b>Contact Person and No.</b>
1	Technical Expert	Yajna Fuel Services	B – 15, Dattaviahar Co – OperativeHousing Society, Ground Floor, Shivaji Nagar, B – Cabin,Thane (W) – 400602	Mr. Mukund Gharpure - 09969410594, 022 - 25424983
2	Fabricator	Standard Engineering Works	474/475, Palasuni, Rasulgarh , Bhubaneswar - 751010	Harhpal Rajput - 093382224660
3	Fabricator	Biraja Steel Industries	Plot. No. 172, Sector A Zone A, Mancheswar Industrial Estate	Gaurang Mahalik - 09938677782
4	Technical Expert and Fabricator	Shri Sadguru Dev Engg. Services	A/4, New Veena Vihar, Datta Mandir Road, Dhanukar Wadi, Kandivali, Mumbai - 67	Mr. Ravi Patel - 09969378982



**Annexure -8: Quotations for Proposed Technology**

**Yajna**  
FUEL SERVICES



Work Centre.: B-15, Dattavihar co-op Hsg.Soc., Gr. Floor, Shivaji Nagar, B- Cabin,  
Thane (W) 400602. Tel.: 022- 2538 4681, Tel/Fax.: 2542 4983  
e-mail.: yajnafuel@vsnl.net web site.: www.yajnafuelindia.com

**Date:** - 22 Sep 2010

**To,**  
M/s.See-Tech Solution Pvt Ltd.  
11/5, MIDC, Info Tech Park,  
Near VRCE Telephone Exchange,  
South Ambazari Road,  
Nagpur – 440 022

**Kind Attention:** - Mr. Milind Chittawar

**Subject:** Budgetary offer for Melting Furnaces for different capacities

**Dear Sir,**

We thank you for your enquiry. Based on the discussions & data furnished by you, we are pleased to submit offer for the mentioned subject, as follows: -

- 1) Annexure I: Scope of Supply.
- 2) Annexure II: Quotation, Payment Terms & Exclusions

We hope you will find the details & information submitted in order and in line with your requirement. However if you have any queries (Technical/Commercial), kindly feel free to call on us.

We assure you of our best services & hope to hear a favorable reply soon.

**Thanking you,**  
**Yours Faithfully,**

**For YAJNA FUEL SERVICES.**

**(Dr. M.G. Gharpure)**

## **ANNEXURE I**

### **Scope of work:**

1. Preparation of site plan for furnace installation, estimation of Storage space, Chimney connection, firing orientation, Ducting to Chimney
2. Fabrication of furnace, Refractory lining, Insulation lining, Grate bar support fixation etc
4. Commissioning.
5. Performance testing and Economic Evaluation.

**ANNEXURE II – PROJECT ESTIMATION & PROFESSIONAL CHARGES.**

<b>Sr. No.</b>	<b>Description</b>	<b>Total cost (Rs.)</b>
1	Melting furnace with crucible type Hard Coke fired of capacity of about 30 Kg <ul style="list-style-type: none"> <li>• Melting Furnace Fabrication plus refractory works</li> <li>• Recuperator</li> <li>• FD fan</li> <li>• Piping + ducts + insulation with aluminum cladding</li> </ul>	Rs. 80,000/-
2	Melting furnace with crucible type Hard Coke fired of capacity of about 40 Kg <ul style="list-style-type: none"> <li>• Melting Furnace Fabrication plus refractory works</li> <li>• Recuperator</li> <li>• FD fan</li> <li>• Piping + ducts + insulation with aluminum cladding</li> </ul>	Rs.1,00,000/-
3	Melting furnace with crucible type Hard Coke fired of capacity of about 60 Kg <ul style="list-style-type: none"> <li>• Melting Furnace Fabrication plus refractory works</li> <li>• Recuperator</li> <li>• FD fan</li> <li>• Piping + ducts + insulation with aluminum cladding</li> </ul>	Rs. 1,20,000/-
4	Melting furnace with crucible type Hard Coke fired of capacity of about 100 Kg <ul style="list-style-type: none"> <li>• Melting Furnace Fabrication plus refractory works</li> <li>• Recuperator</li> <li>• FD fan</li> <li>• Piping + ducts + insulation with aluminum cladding</li> </ul>	Rs. 1,40,000/-
5	Melting furnace with crucible type Hard Coke fired of capacity of about 250 Kg <ul style="list-style-type: none"> <li>• Melting Furnace Fabrication plus refractory works</li> <li>• Recuperator</li> <li>• FD fan</li> <li>• Piping + ducts + insulation with aluminum cladding</li> </ul>	Rs. 2,45,000/-
6	Professional Charges for technical Consultancy work	Rs.25,000/- against each furnace

## **Payment Terms**

- 20 % advance along with work order
- 30 % after providing the layout for furnace installation and start for fabrication
- 30 % after completion of fabrication
- 20 % after erection and commissioning

## **Exclusion: (Buyer's Scope)**

1. Any damage to living or nonliving object.
2. Welding facility at site
3. Water required for castable.
4. Transportation/Freight.
5. Any instrumentation and control other than supplied with the furnace.
6. Start up fuel expense.
7. Expenses required for aesthetic.
8. Civil work & Electrical connections to all motors.
9. Any other item not included in scope of work.
10. Unloading/shifting of equipment at site.
11. Responsibility of any theft of material at site.



### **Bureau of Energy Efficiency (BEE)**

(Ministry of Power, Government of India)

4th Floor, Sewa Bhawan, R. K. Puram, New Delhi – 110066

Ph.: +91 – 11 – 26179699 (5 Lines), Fax: +91 – 11 – 26178352

Websites: [www.bee-india.nic.in](http://www.bee-india.nic.in), [www.energymanagertraining.com](http://www.energymanagertraining.com)



### **SEE-Tech Solutions Pvt. Ltd**

11/5, MIDC, Infotech Park,  
Near VRCE Telephone Exchange,  
South Ambazari Road,  
Nagpur – 440022  
Website: [www.letsconserve.org](http://www.letsconserve.org)



### **India SME Technology Services Ltd**

DFC Building, Plot No.37-38,  
D-Block, Pankha Road,  
Institutional Area, Janakpuri, New Delhi-110058  
Tel: +91-11-28525534, Fax: +91-11-28525535  
Website: [www.techsmall.com](http://www.techsmall.com)